To use as a general guide only, subject to change. QUEENSTOWN LAKES DISTRICT COUNCIL APPROVED PLAN: RM220385 Friday, 9 June 2023 Lakeview Terrace Lot 73 Lot 75 Lot 74 Lot 77 Lot 78 DP 8833 DP 9161 DP 9161 DP 8833 Lot 81 Lot 79 Lot 82 DP 9161 Lot 84 Lot 87 DP 9161 Lot 88 Lot 85 Lot 86 DP 9161 Lot 29 27.8 Lot 30 Lot 32 1045m² Gross Lot 3 DP 30831 950m² Gross 995m² Gross 860m² Net Lot 35 Lot 36 2.5 905m2 Net 860m² Net 960m² Gross Lot 38 975m² Gross 885m² Net 870m² Net 820m² DP 300074 Lot 28 DP 536086 Lot 31 Lot 33 920m² 103 RM210842 Lot 34 Lot 37 Lot 39 820m² Lot 27 800m² Lot 102 Lot 1 2.010Ha 750m² To Be Vested In Queenstown Lakes District Council As Road 31.2 Lot 26 Lot 74 Lot 73 800m² Lot 57 Lot 2 650m² ω Lot 88 ω 655~² 630m² Lot 89 Lot 40 615m² Lot 58 750m² 655m² 600m² 655m² Lot 75 Lot 56 635m² Lot 25 Lot 72 600m² Lot 3 800m² Lot 41 640m² DP 308311 750m² Lot 59 600m² Lot 87 600m² Lot 76 655m² 610m² Lot 55 610m² Lot 71 Lot 42 Lot 24 Lot 4 610m² Lot 86 800m² 750m² Lot 60 Lot 77 645m² 610m² 605m² Lot 54 Lot 99 600m² DP 515538 Lot 70 Lot 43 Lot 5 Lot 85 610m² Lot 23 600m² Lot 78 Lot 61 640m² 750m² 800m² 610m² 605m² DP 327385 Lot 53 605m² Lot 44 Lot 69 Lot 84 Lot 6 600m² Lot 79 Lot 62 640m² 750m² Lot 22 605m² 610m² 800m² DP 327385 Lot 52 Lot 8 605m² DP 515538 Lot 45 32.0 Lot 68 Lot 15 DP 327385 600m² Lot 7 Lot 83 610m² Lot 80 Lot 63 750m² 635m² 600m² Lot 21 Lot 51 800m² 605m² Lot 46 Lot 101 Lot 67 600m² Lot 8 To Be Vested Lot 64 Lot 82 Lot 1 750m² Lot 81 In Queenstow DP 513211 Lot 50 610m² Lakes District 630m² Lot 20 605m² Council As Loca Lot 47 820m² Purpose Lot 66 eserve- Acce 630m² Lot 9 Lot 65 Lot 49 595m² Lot 2 Lot 48 Lot 16 DP 327385 DP 513211 615m² Lot 19 845m² Lot 18 Lot 10 Lot 100 800m² 1610m² To Be Vested In Queenstown Lakes District Council As Local Lot 17 25.2 Purpose Reserve- Drainage Lot 16 805m² 25.2 805m² Lot 15 Lot 11 Lot 2 Lot 1 Lot 14 805m² 800m² DP 345671 DP 345671 Lot 3 Lot 13 DP 513211 805m² Schedule Of Proposed Easements Lot 12 Lot 1 Lot 2 DP 330424 Shown Burdened Land Benefited Land Purpose Lot 1 DP 328577 DP 328577 Lot 35 Right Of Way, WANAKA Right To Drain Sewage, Н Lot 35 Lot 36 19 Reece Crescent Right To Drain Water, or P.O. Box 283 Right To Convey Electricity, Lot 32 Lot 30 Wanaka 9343 Right To Convey Computer ontent shall only be used for the purpose or which it is intended. No liability shall be copted by Paterson Pitts Limited artnership for its unauthorized use. T 03 443 0110 J Lot 30 Lot 32 Media & Telecommunication E wanaka@ppgroup.co.nz Right To Convey Gas. Lot 29 Lot 28 Scheme Plan **PATERSONPITTS**GROUP Designed by: MJB Orchard Road Holdings Limited 1:1250 @ A3 BTF Lots 1-89 & 100-102 А3 Koreke Rise Your Land Professionals hecked by TM DO NOT SCALE Being A Subdivision MJB www.ppgroup.co.nz Approved by Lakeview Terrace, Lake Hawea 0800 PPGROUP Of Lot 2 RM210842 15/08/2022 W6000 003 102

To use as a general guide only, subject to change. QUEENSTOWN LAKES DISTRICT COUNCIL APPROVED PLAN: RM220385 Friday, 9 June 2023 Lakeview Terrace ROW 1 Road 1 Road 1 © COPYRIGHT. This drawing, content and design remains the property of Paterson Pitts Limited Partnership and may not be reproduced in part or full altered without the written permission of Paterson Pitts Limited Patrenship. This drawing and its content shat only be used for the purpose for which it is intended. It liability shall be accepted by Paterson Pitts Limited Patrenship for its unauthorized use. WANAKA 19 Reece Crescent or P.O. Box 283 Wanaka 9343 T 03 443 0110 E wanaka@ppgroup.co.nz Purpose & Drawing Title: **PATERSONPITTS**GROUP Orchard Road Holdings Limited Designed by: TMM 1:1250 @ A3 TMM

Concept Design А3 Koreke Rise MJB Your Land Professionals Checked by: Roading DO NOT SCALE Approved by www.ppgroup.co.nz Lakeview Terrace, Lake Hawea 0800 PPGROUP 29/10/2021 W6000


To use as a general guide only, subject to change. QUEENSTOWN LAKES DISTRICT COUNCIL APPROVED PLAN: RM220385 Friday, 9 June 2023 Lakeview Terrace Road 1 ROW 1 Road 1 Road 3 Road 1 © COPYRIGHT. This drawing, content and design remains the properly of Paterson Pits Limited Pathership and may not be reproduced in part or full or altered without the written permission of Paterson Pitts Limited Pathership. This drawing and its content shallow, in the property of the purpose for which it is intended. No liability shall be accepted by Paterson Pitts Limited Pathership for its unauthorized use. WANAKA 19 Reece Crescent or P.O. Box 283 Wanaka 9343 T 03 443 0110 E wanaka@ppgroup.co.nz Purpose & Drawing Title: **PATERSONPITTS**GROUP Designed by: TMM 1:1250 @ A3 Orchard Road Holdings Limited Concept Design TMM A3 Koreke Rise Your Land Professionals Checked by: MJB Roading - Sight Distances DO NOT SCALE MJB www.ppgroup.co.nz Approved by Lakeview Terrace, Lake Hawea 0800 PPGROUP 29/10/2021 W6000


To use as a general guide only, subject to change. QUEENSTOWN LAKES DISTRICT COUNCIL APPROVED PLAN: RM220385 Friday, 9 June 2023 Lakeview Terrace Road 1 <u>KEY</u> 25M OFFSET AREA WITHIN INTESECTIONS VEHICLE ACCESS POINTS FOOTPATH VEHICLE ACCESS POINTS COMPLYING WITH INTERSECTION OFFSETS © COPYRIGHT. This drawing, content and design remains the property of Paterson Pitts Limited Patership and may not be reproduced in part or full or altered without the written permission of Paterson Pitts Limited Patrinership. This drawing and its content shall only be used for the purpose for which it is intended. No liability shall be accepted by Paterson Pitts Limited Patrinership for its unsulthorized use. WANAKA NON-COMPLYING VEHICLE ACCESS POINTS THAT COMPLY WITH SIGHT DISTANCES 19 Reece Crescent or P.O. Box 283 VEHICLE ACCESS POINTS COMPLYING WITH SIGHT DISTANCES Wanaka 9343 T 03 443 0110 24m SIGHT DISTANCES E wanaka@ppgroup.co.nz CENTRE OF LIVE LANE Purpose & Drawing Title BTF Original Size **PATERSONPITTS**GROUP Concept Design TMM Orchard Road Holdings Limited 1:1250 @ A3 TMM А3 Roading - Intersection Offsets Koreke Rise MJB Your Land Professionals Checked by: DO NOT SCALE MJB Approved by: www.ppgroup.co.nz Lakeview Terrace, Lake Hawea For Vehicle Crossings 0800 PPGROUP W6000 100b 29/10/2021 To use as a general guide only, subject to change.


QUEENSTOWN LAKES DISTRICT COUNCIL **APPROVED PLAN:**

Friday, 9 June 2023

RM220385

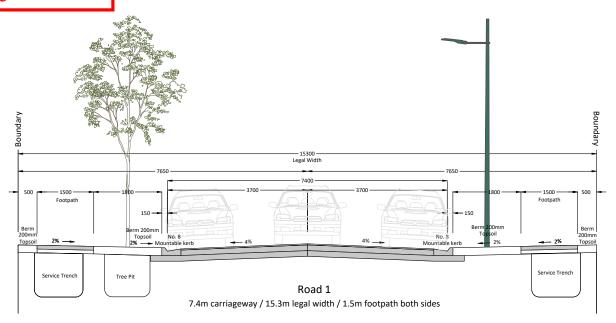

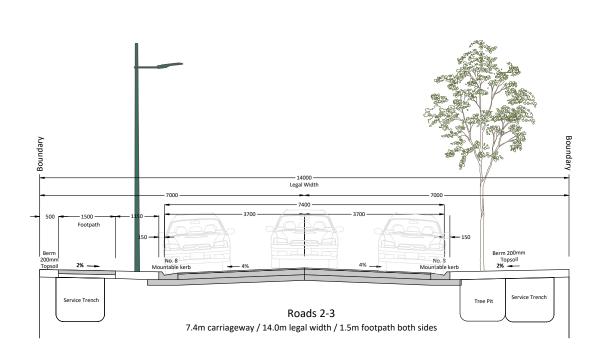

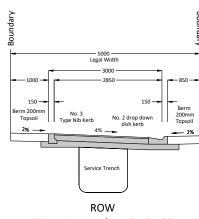

3.0m carriageway / 5.0m legal width


WANAKA 19 Reece Crescent or P.O. Box 283 Wanaka 9343 T 03 443 0110 E wanaka@ppgroup.co.nz © COPYRIGHT. This drawing, content and design remains the property of Paterson Pits Limited Pathership and may not be reproduced in part or full or altered without the written permission of Paterson Pits Limited Pathership. This drawing and its content shall only be used for the purpose for which it is intended. No liability shall be accepted by Paterson Pitts Limited Pathership for its unauthorized use.

PATERSONPITTSGROUP


Your Land Professionals www.ppgroup.co.nz 0800 PPGROUP Orchard Road Holdings Limited Koreke Rise Lakeview Terrace, Lake Hawea

Purpose & Drawing Title: Concept Design Typical Road Cross Sections

Surveyed by:	BTF	Original Size:	Scale:					
Designed by:	TMM		1.1	1:1250 @ A3				
Drawn by:	TMM	A3	'.'					
Checked by:	MJB	1 /10						
Approved by:	MJB		DO N	DO NOT SCALE				
Job No:	DWG No:	Sheet No:	Revision No:	Date Created:				
W6000	008	101	l A	26/05/2020				

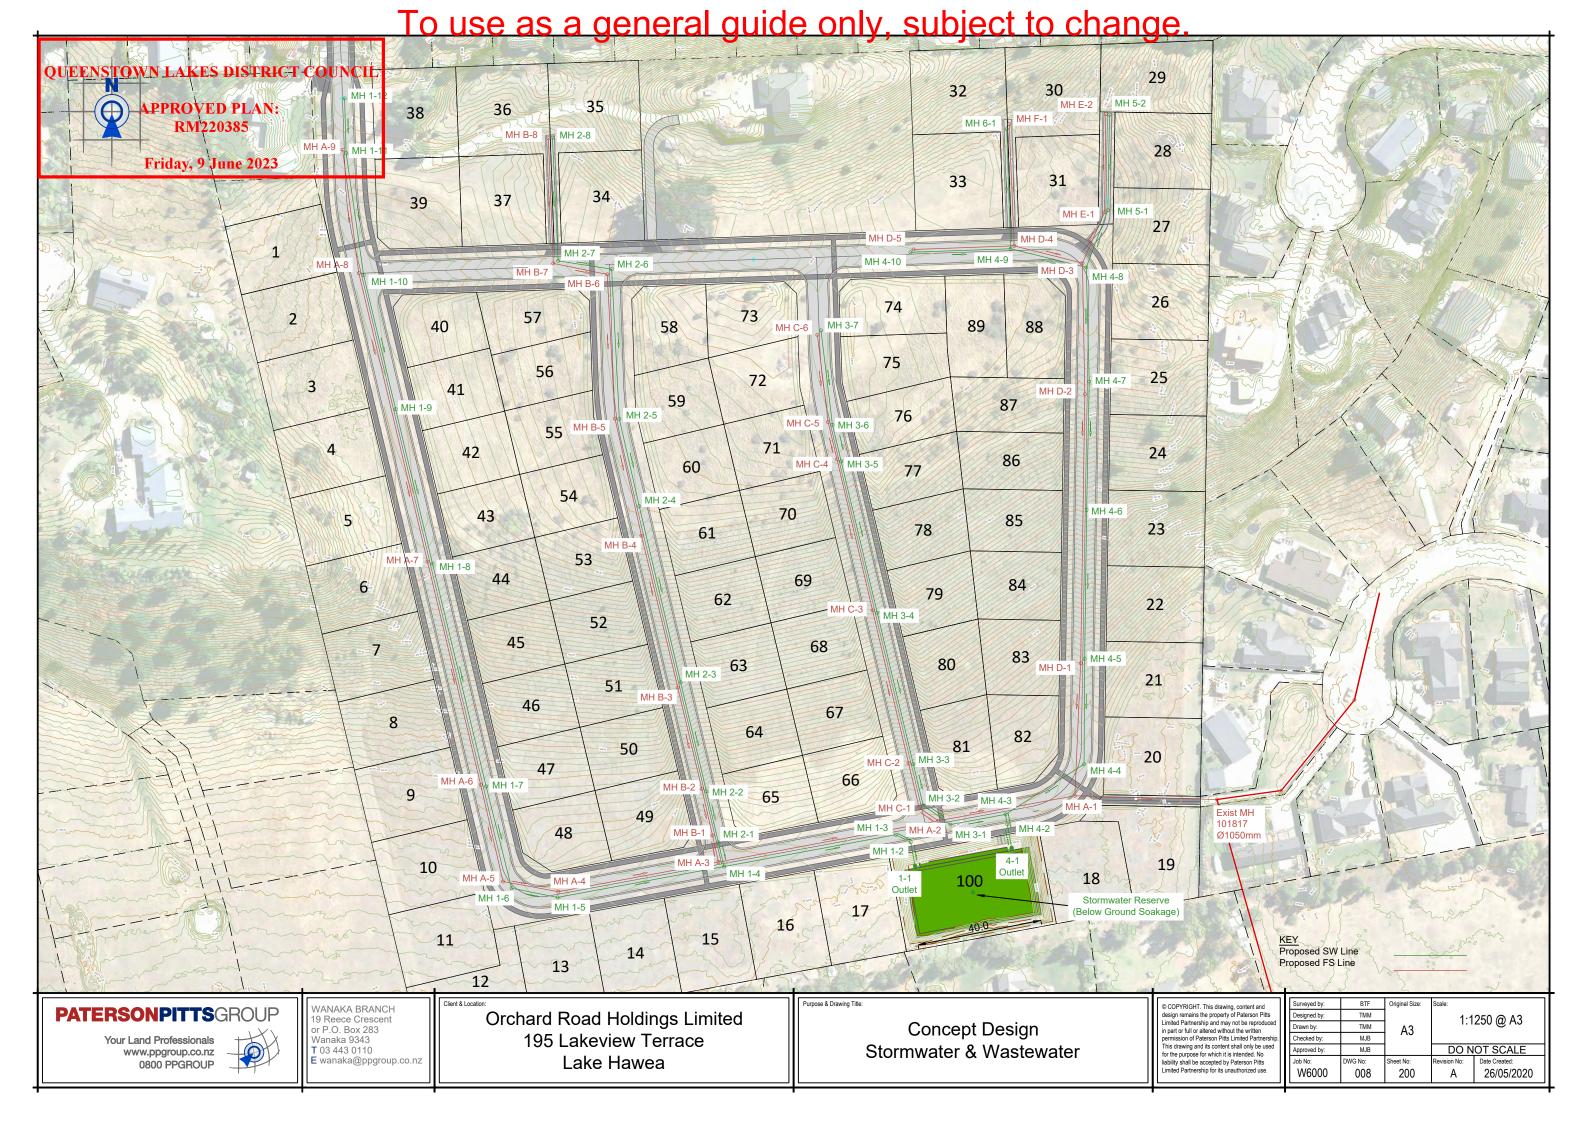

To use as a general guide only, subject to change.

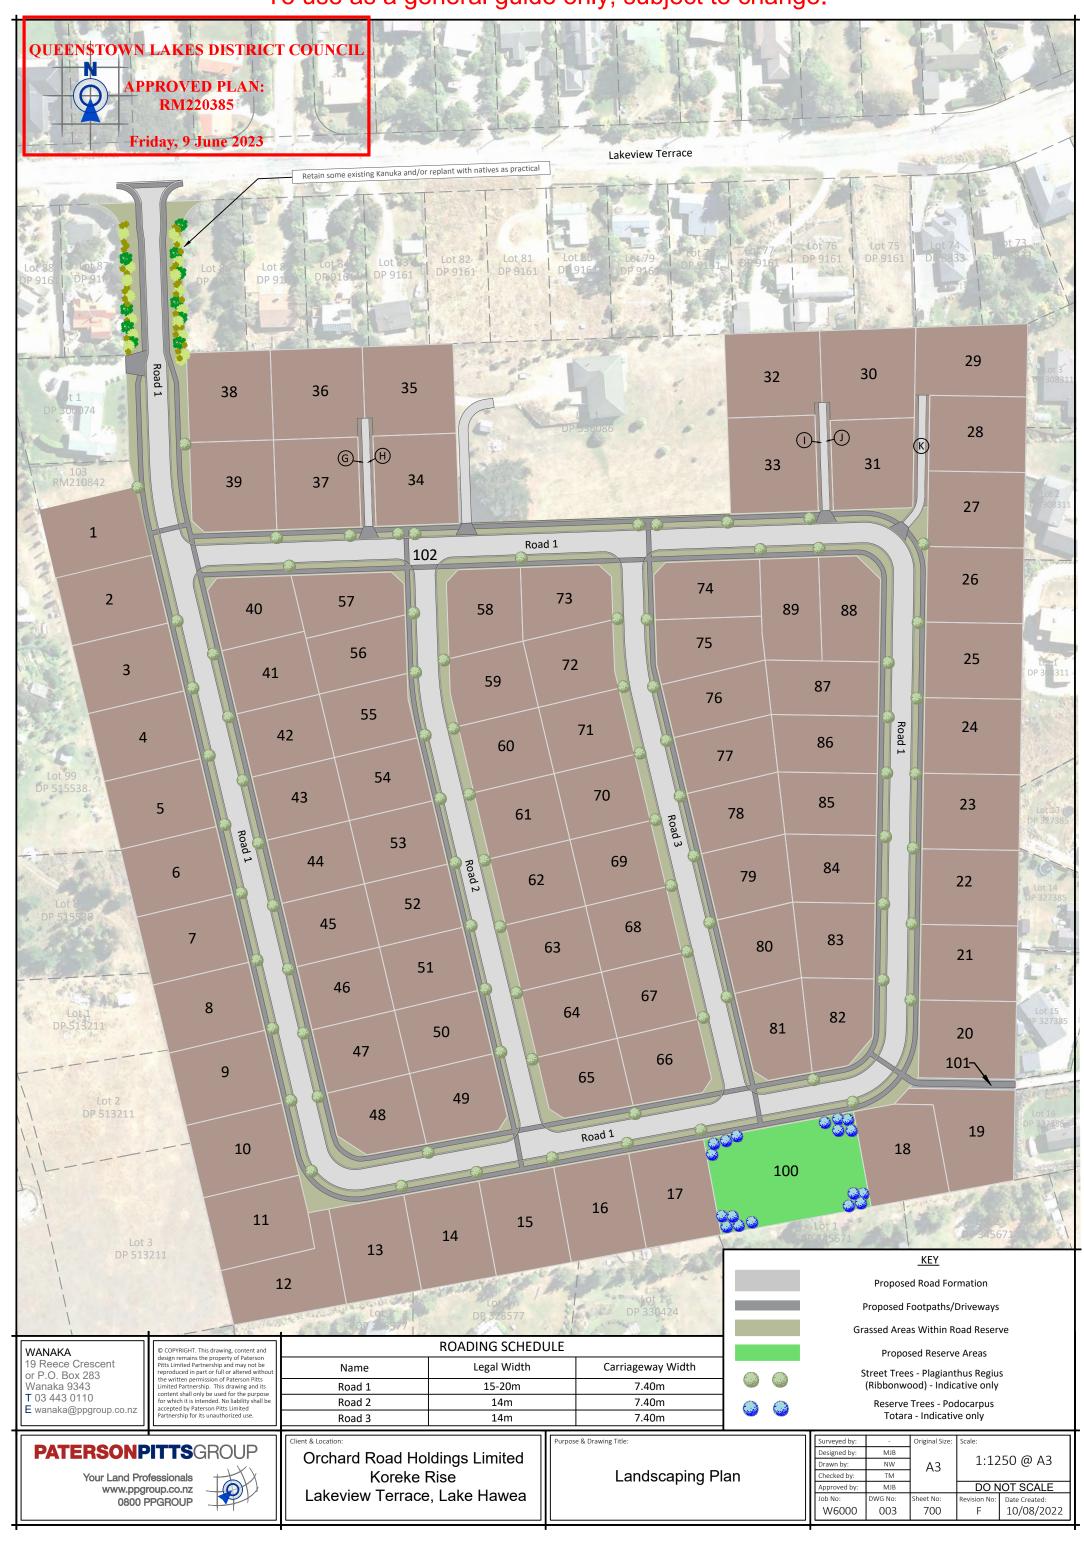

FOR ENGINEERING ACCEPTANCE

KOREKE RISE - ENGINEERING DRAWINGS

ROADING PLANS

		ı													
CLIENT:	ORCHARD ROAD HOLDINGS LTD PPG JOB NUMBER: W6000														
PROJECT NAME:		DAY	18	24	20	30	15	24	01						₩
	KOREKE RISE	MONTH	07	07	08	09	10	10	11						
		YEAR	2024	2024	2024	2024	2024	2024	2024						<u> </u>
	SHEET TITLE		_	NG REVIS		l _	Ι_	l .		1	1	1	1	1	$\overline{}$
	INDEX SHEET - ROADING PLANS		0	1	1	2	3	4	5						₩
	INDEX SHEET - DRAINAGE PLANS		=	-	-	-	-	-	-						₩
	INDEX SHEET - WATER & UTILITY SERVICES PLANS		-	-	-	-	-	-	-						₩
	INDEX SHEET - ALL SERVICES PLANS		-	-	-	-	-	-	-						-
	INDEX SHEET - LANDSCAPING PLANS		-	-	-	-	-	-	-						-
110	PLAN SHEET LAYOUT		0	0	0	0	1	1	1						-
							_								-
	ROADING OVERALL PLAN		0	1	1	1	2	2	2						₩
	ROADING LAYOUT 1		0	1	1	1	2	2	2						-
	ROADING LAYOUT 2		0	0	0	0	1	2	2			1			₩
	ROADING LAYOUT 4		0	0	0	0	0	0	0			1			₩
	ROADING LAYOUT 4		0	0	0	0	1	2	2			1			₩
	ACCESS 1 DETAIL		0	0	0	0	1	1	1			1			+
	ACCESS 2 DETAIL		0	0	0	0	-	-	-						+
	ACCESS 3 DETAIL		0	0	0	0	-	-	-			-			+
	ROADING LONGSECTIONS 1		0	0	0	0	0	0	0			-			+
	ROADING LONGSECTIONS 2		0	0	0	0	0	0	0			1			+
	ROADING LONGSECTIONS 3			0	0	0	0	0	0						\vdash
	TYPICAL CROSS SECTION 1			0	0	0	1	2	2		<u> </u>				₩
	TYPICAL CROSS SECTION 2			1	1	1	2	3	3						₩
	ROADING SIGHT DISTANCES ASD & SSD			0	0	0	1	1	1						\vdash
		DADING SIGHT DISTANCES SISD			0	0	1	1	1						\vdash
	ROADING SIGHT DISTANCES CSD			0	0	0	1	1	1						\vdash
	SWEPT PATHS 1: WIDENING		0	0	0	0	0	1	1						\vdash
	SWEPT PATHS 2: WIDENING		0	0	0	0	0	1	1						\vdash
	SWEPT PATHS 3: INTERSECTIONS		0	0	0	1	1	1	2						\vdash
	SWEPT PATHS 4: INTERSECTIONS		0	0	0	1	1	1	2						₩
	SWEPT PATHS 5: INTERSECTIONS		0	0	0	1	1	1	1						_
	SWEPT PATHS 6: INTERSECTIONS		0	1	1	2	2	2	3						_
	DETAIL 1 - KERB PROFILES		0	0	0	0	0	0	0						_
	DETAIL 2 - TACTILE PAVERS		0	0	0	0	0	0	0						╄
	DETAIL 3 - VEHICLE CROSSINGS		0	0	0	0	0	0	0						╄
353	DETAIL 4 - KERB BUILDOUTS		0	0	0	0	0	0	0						╄
															\vdash
															<u></u>
DISTRIBUTION:			NUMBE	R OF COF	PIES										
ORCHARD ROAD HO	IOLDINGS LTD		1	1	1	1	1	1	1						
CONSULTANTS TEAM			1	1	1	1	1	1	1						1
QUEENSTOWN LAK	n lakes district council			-	1	1	1	1	1						
CONTRACTOR			-	-	1	1	1	1	1			1			
REASONS FOR ISSU	UE:		Р	Р	A	А	А	А	А		İ	Ì	Ì	<u> </u>	T
			_ '								 	+	 	 	+-
DRAWING SIZE:			A3	A3	A3	A3	A3	A3	A3	l	1		1	1	

This plan is to be used as a general guide only

PATERSONPITTSGROUP

Surveying • Planning • Engineering

Your Land Professionals www.ppgroup.co.nz 0800 PPGROUP

WANAKA


19 Reece Crescent or P.O. Box 283 Wanaka 9343 T 03 443 0110 E wanaka@ppgroup.co.n:


ORCHARD ROAD HOLDINGS LTD KOREKE RISE


urpose & Drawing Title


ENGINEERING DRAWINGS INDEX SHEET - ROADING PLANS


Surveyed by:		Original Size:	Scale:				
Designed by:	PPG/CLIENT		NI/A				
Drawn by:	NW/BJK	А3	N/A				
Checked by:	MJB	713	DO NOT SCALE				
Approved by:	MJB						
Job No:	Drawing No:	Sheet No:	Revision No:	Date:			
W6000	013	100	5	01/11/2024			

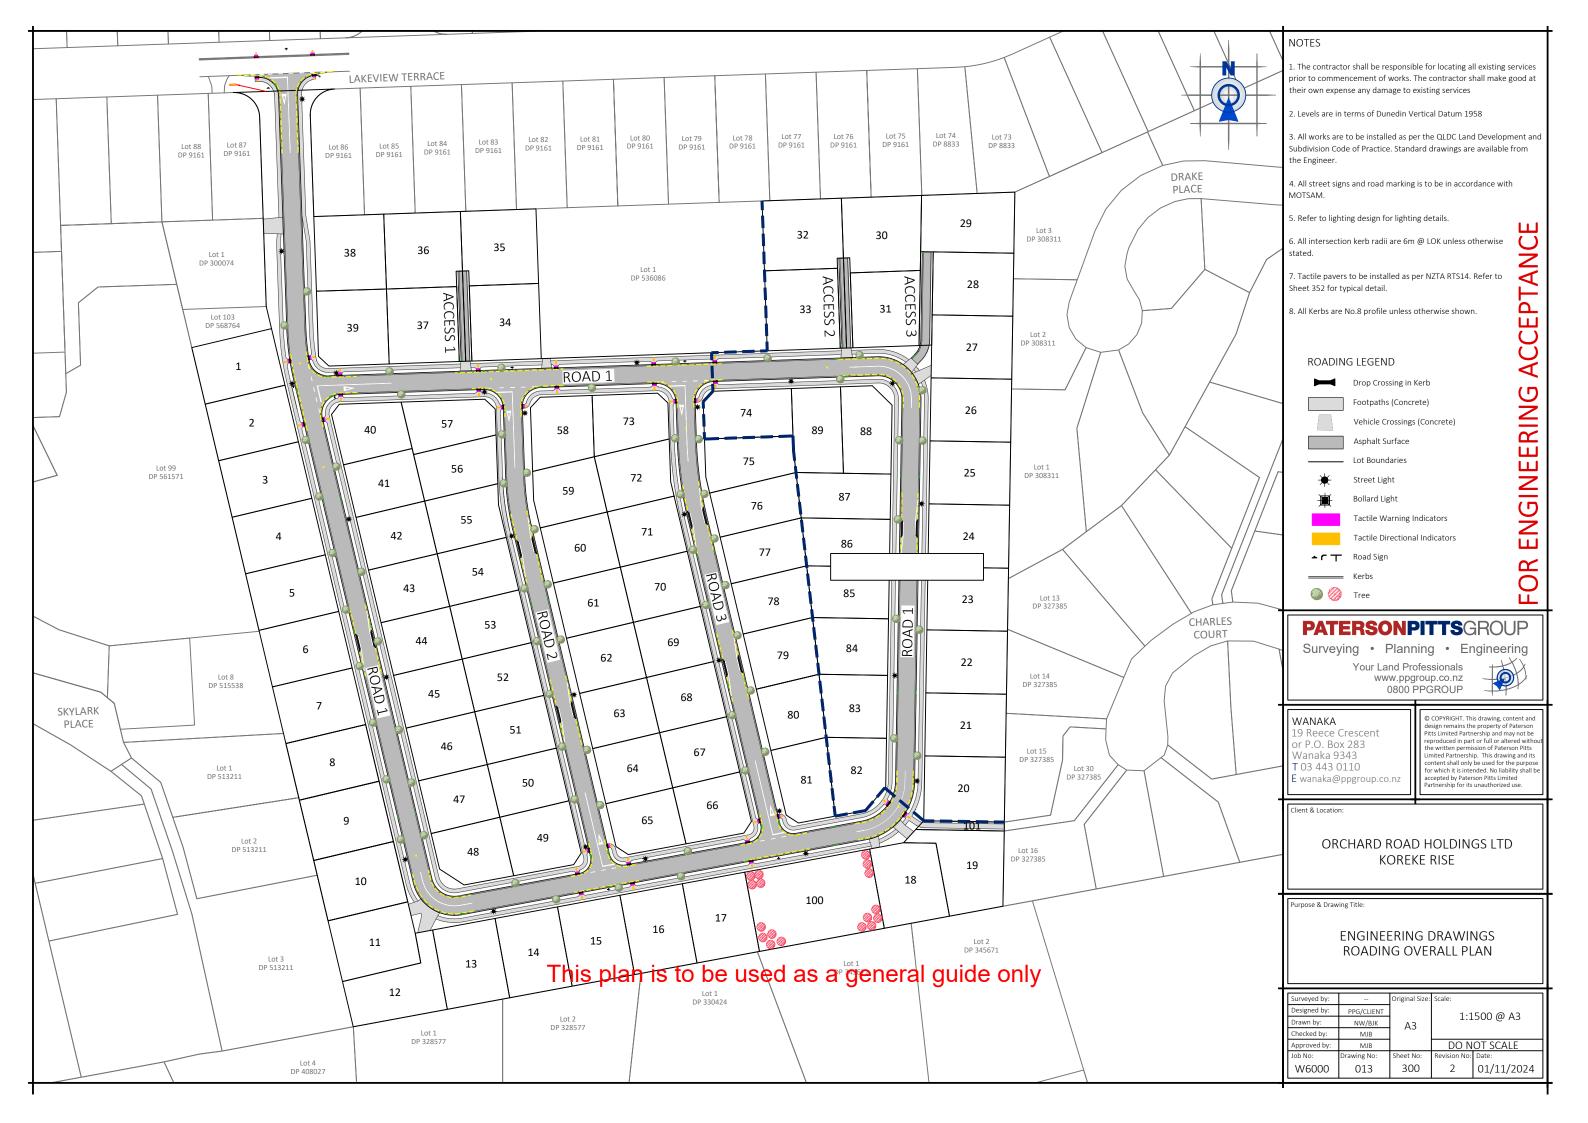


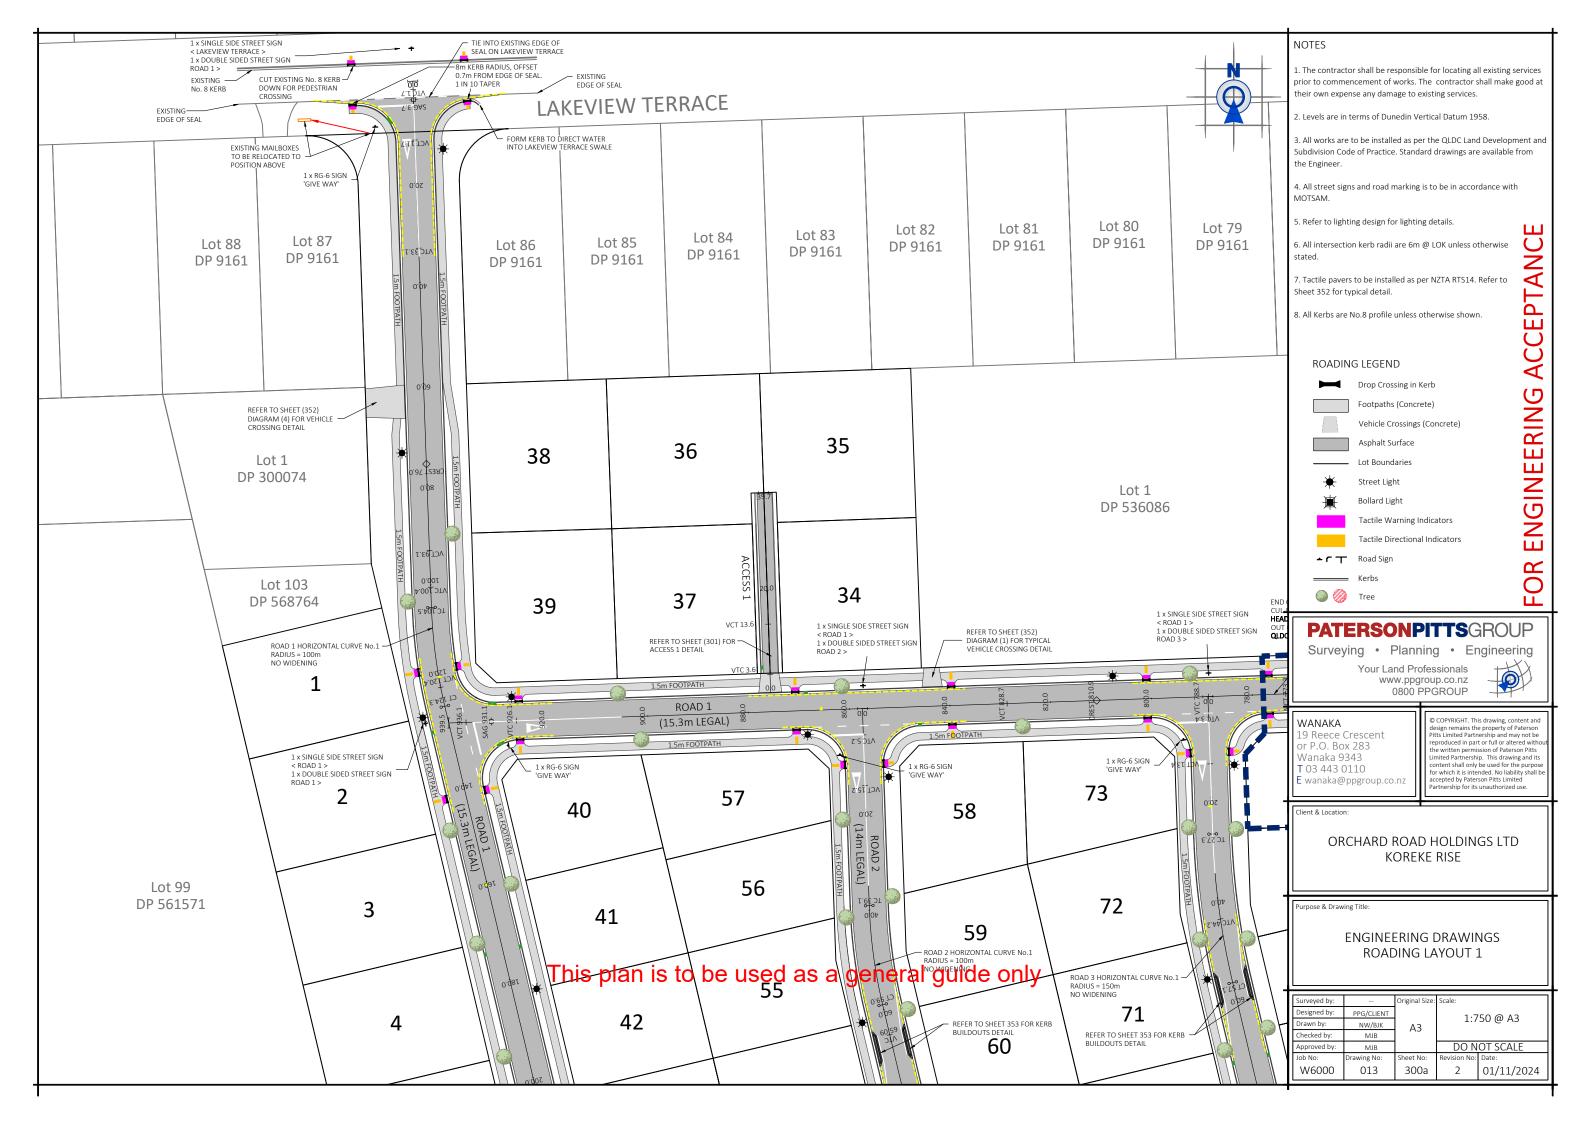


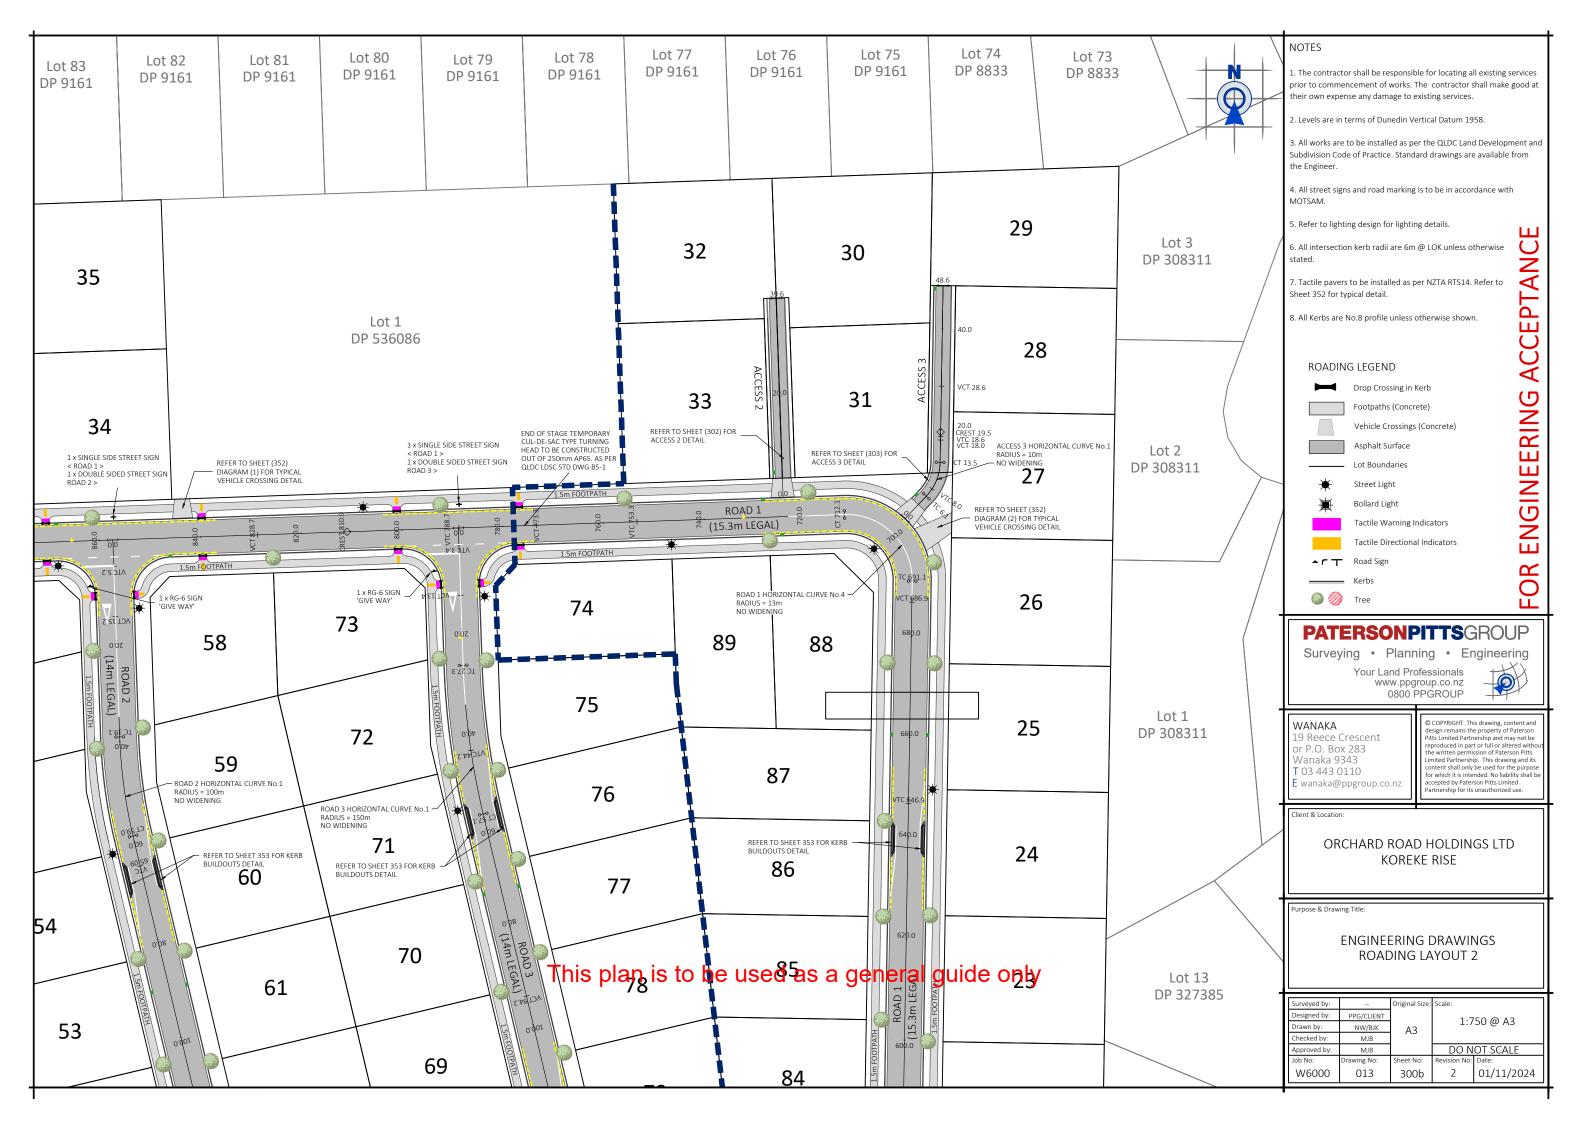


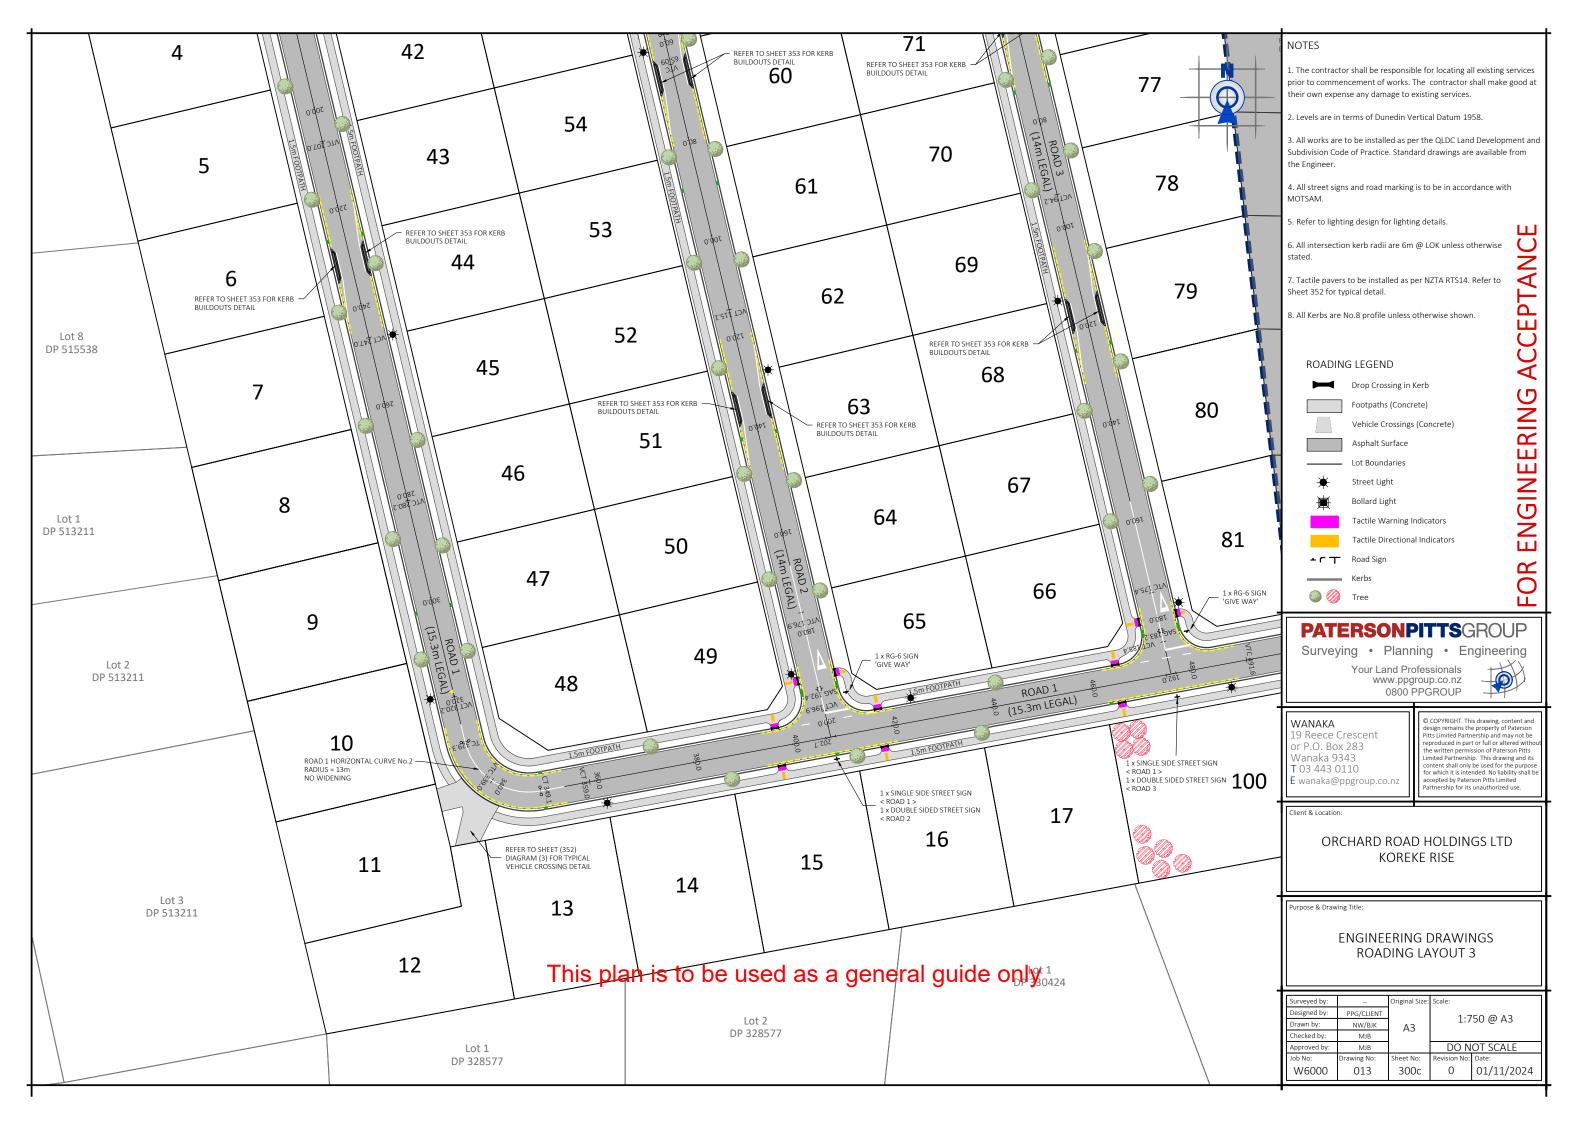


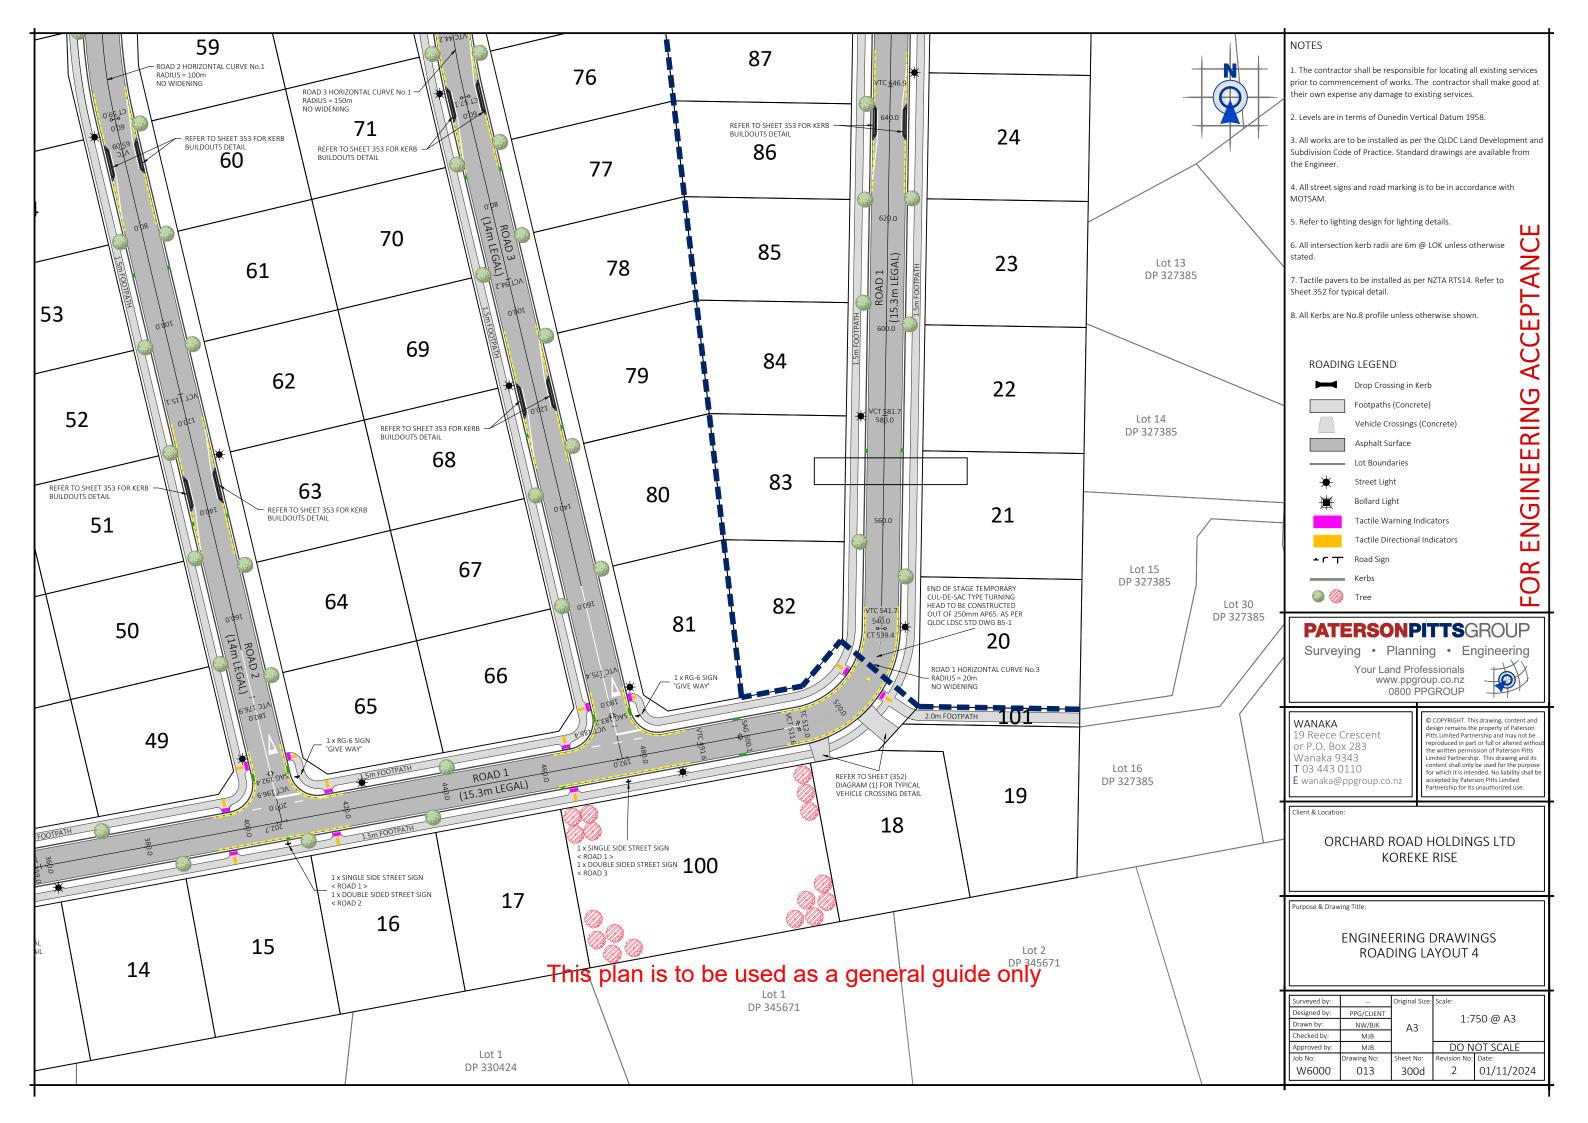


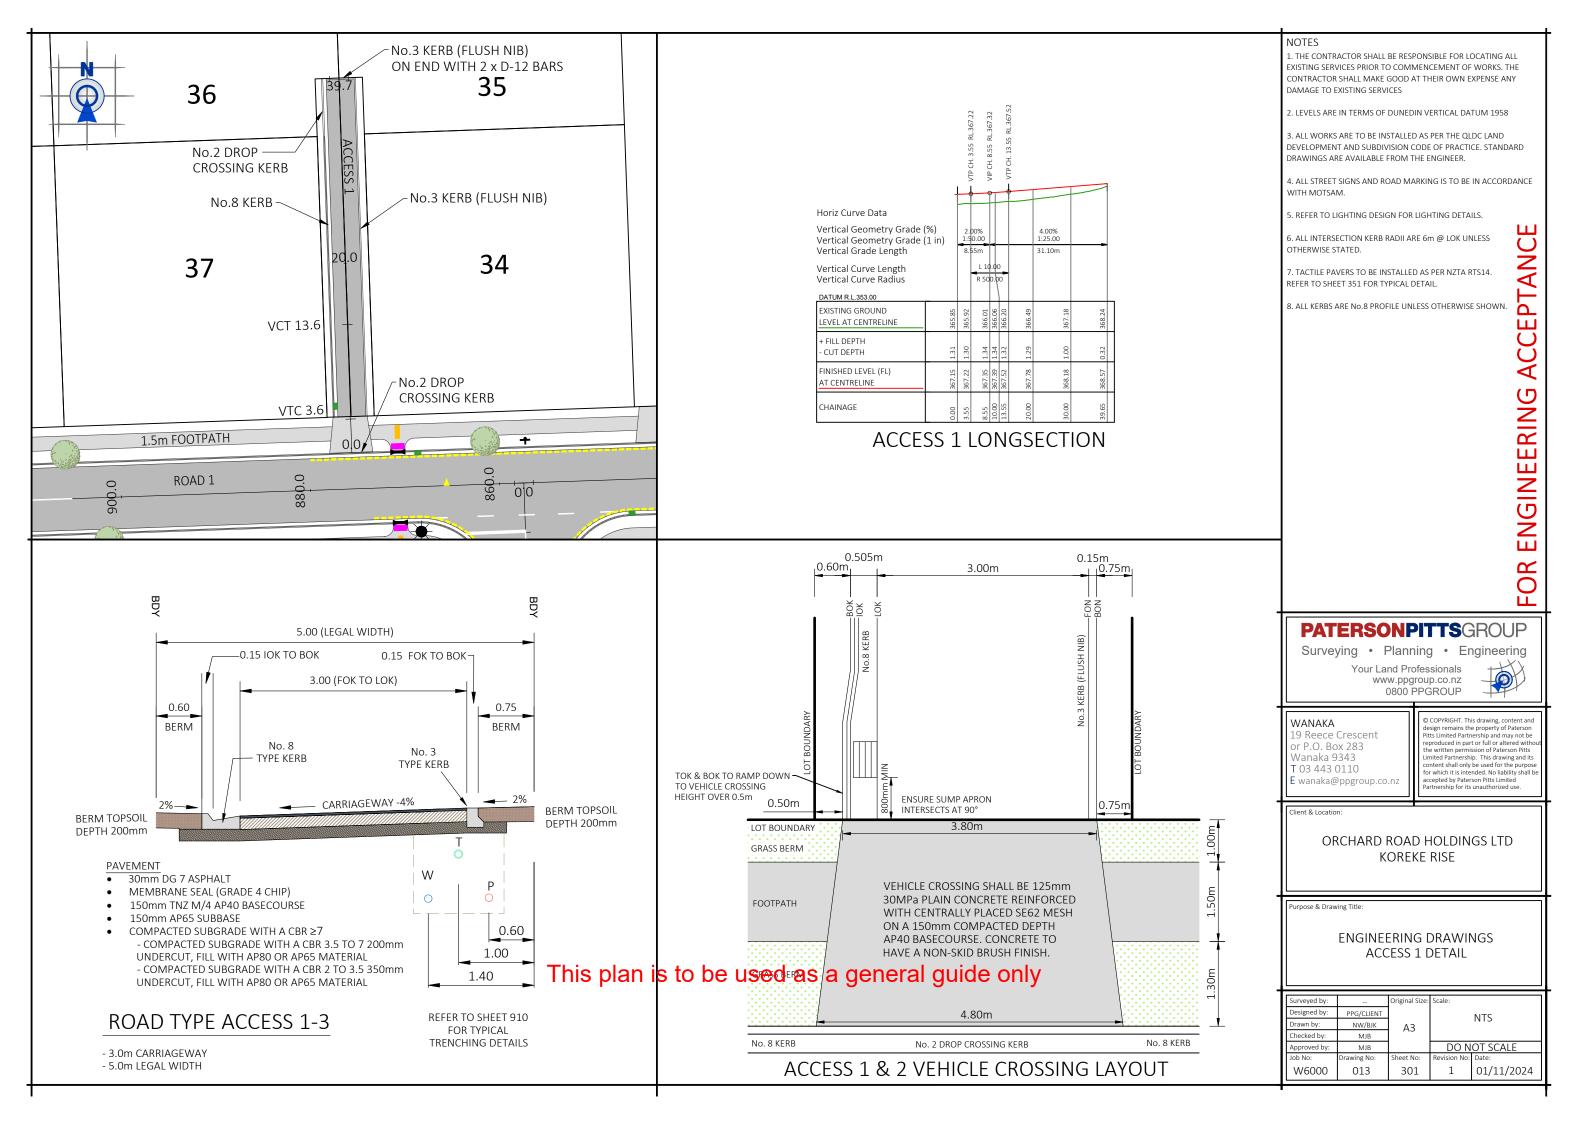

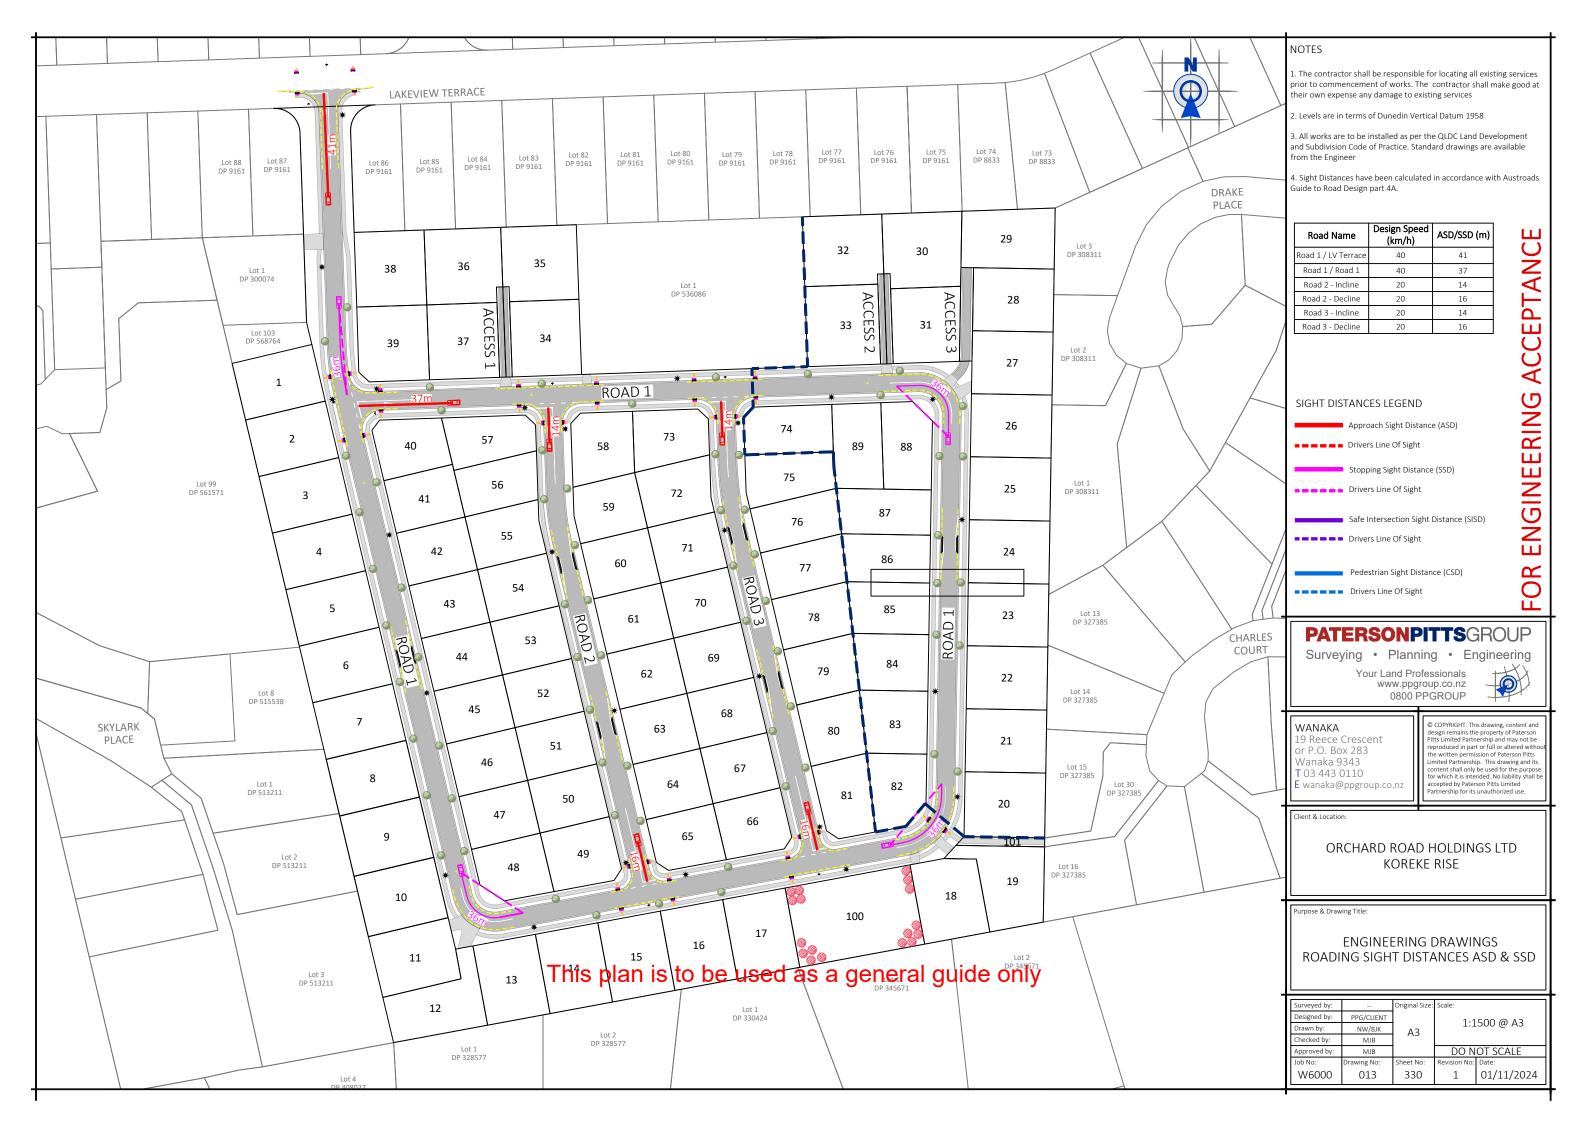

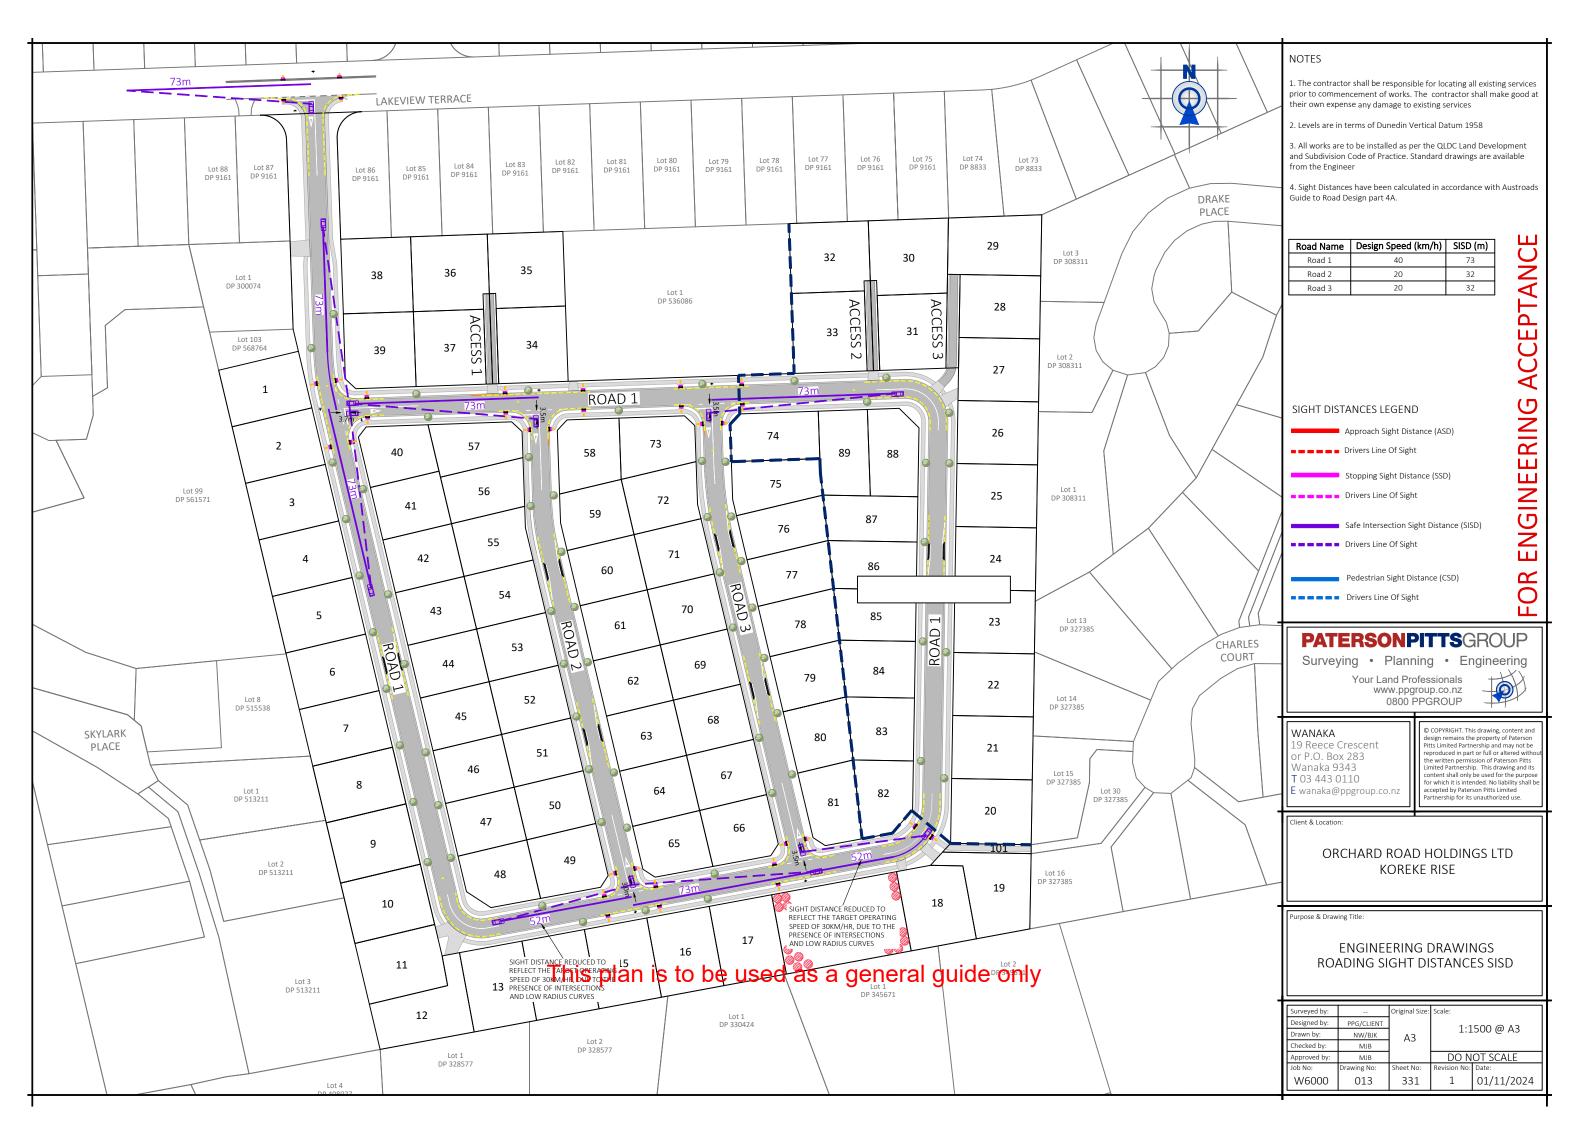

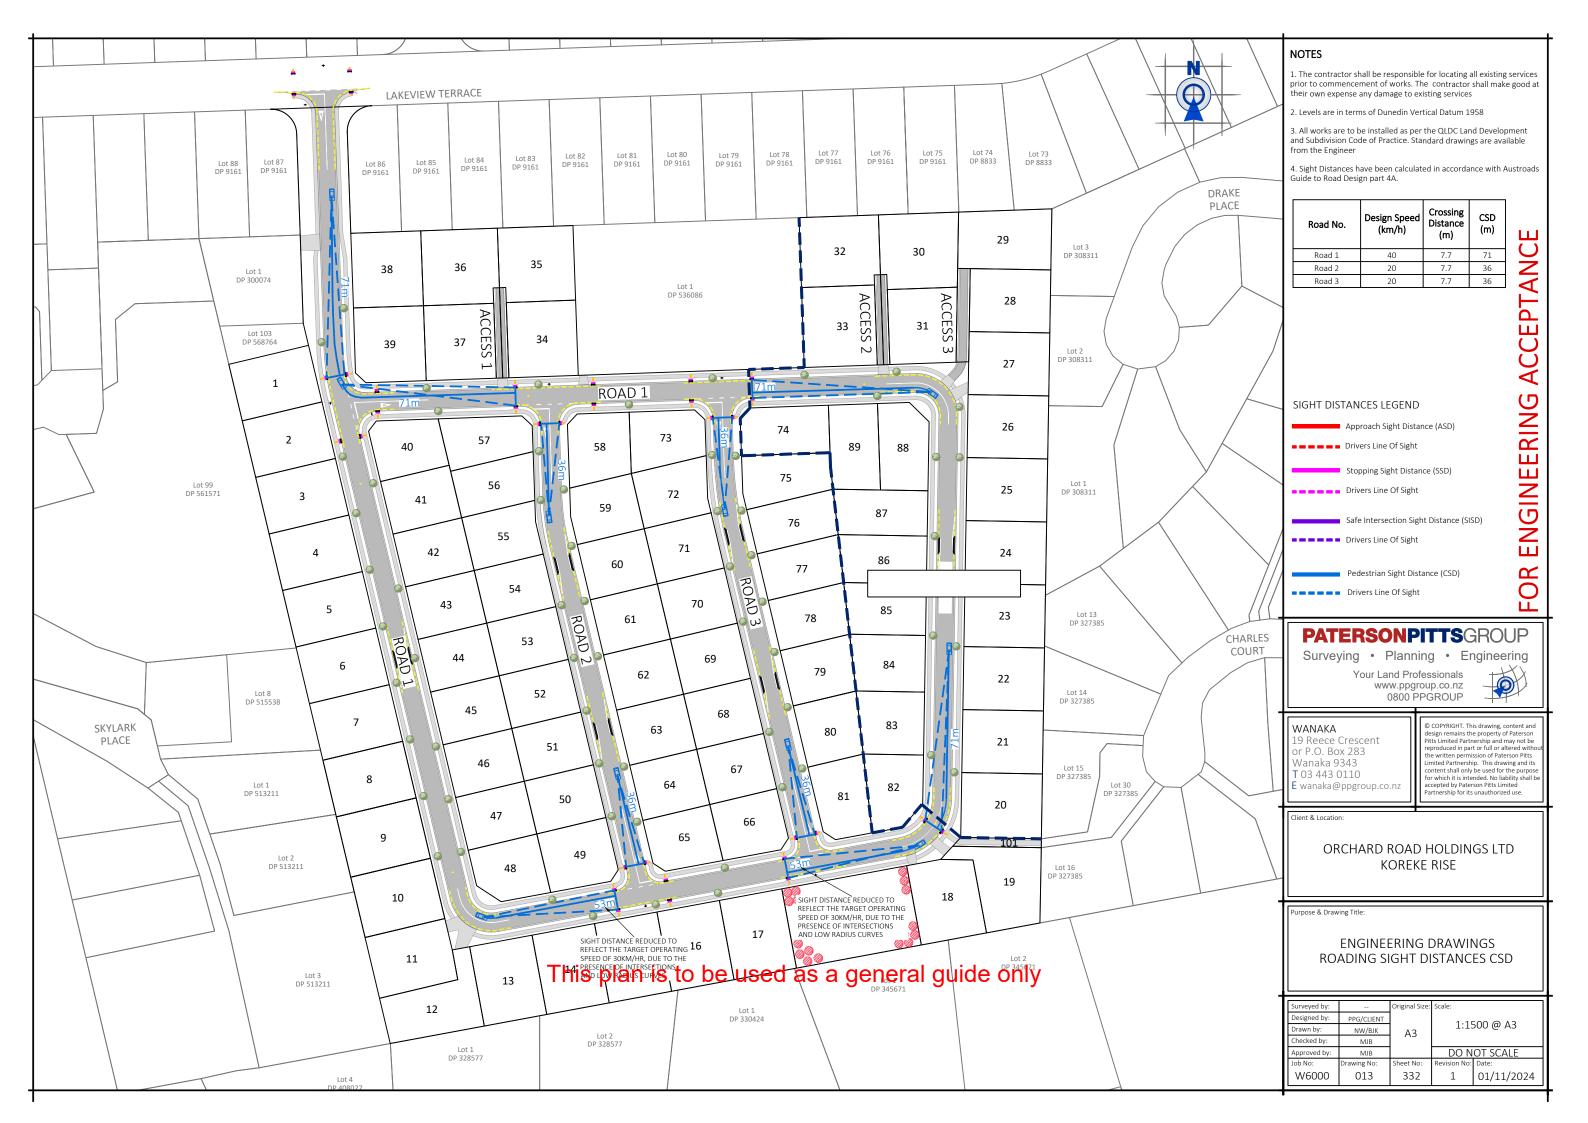

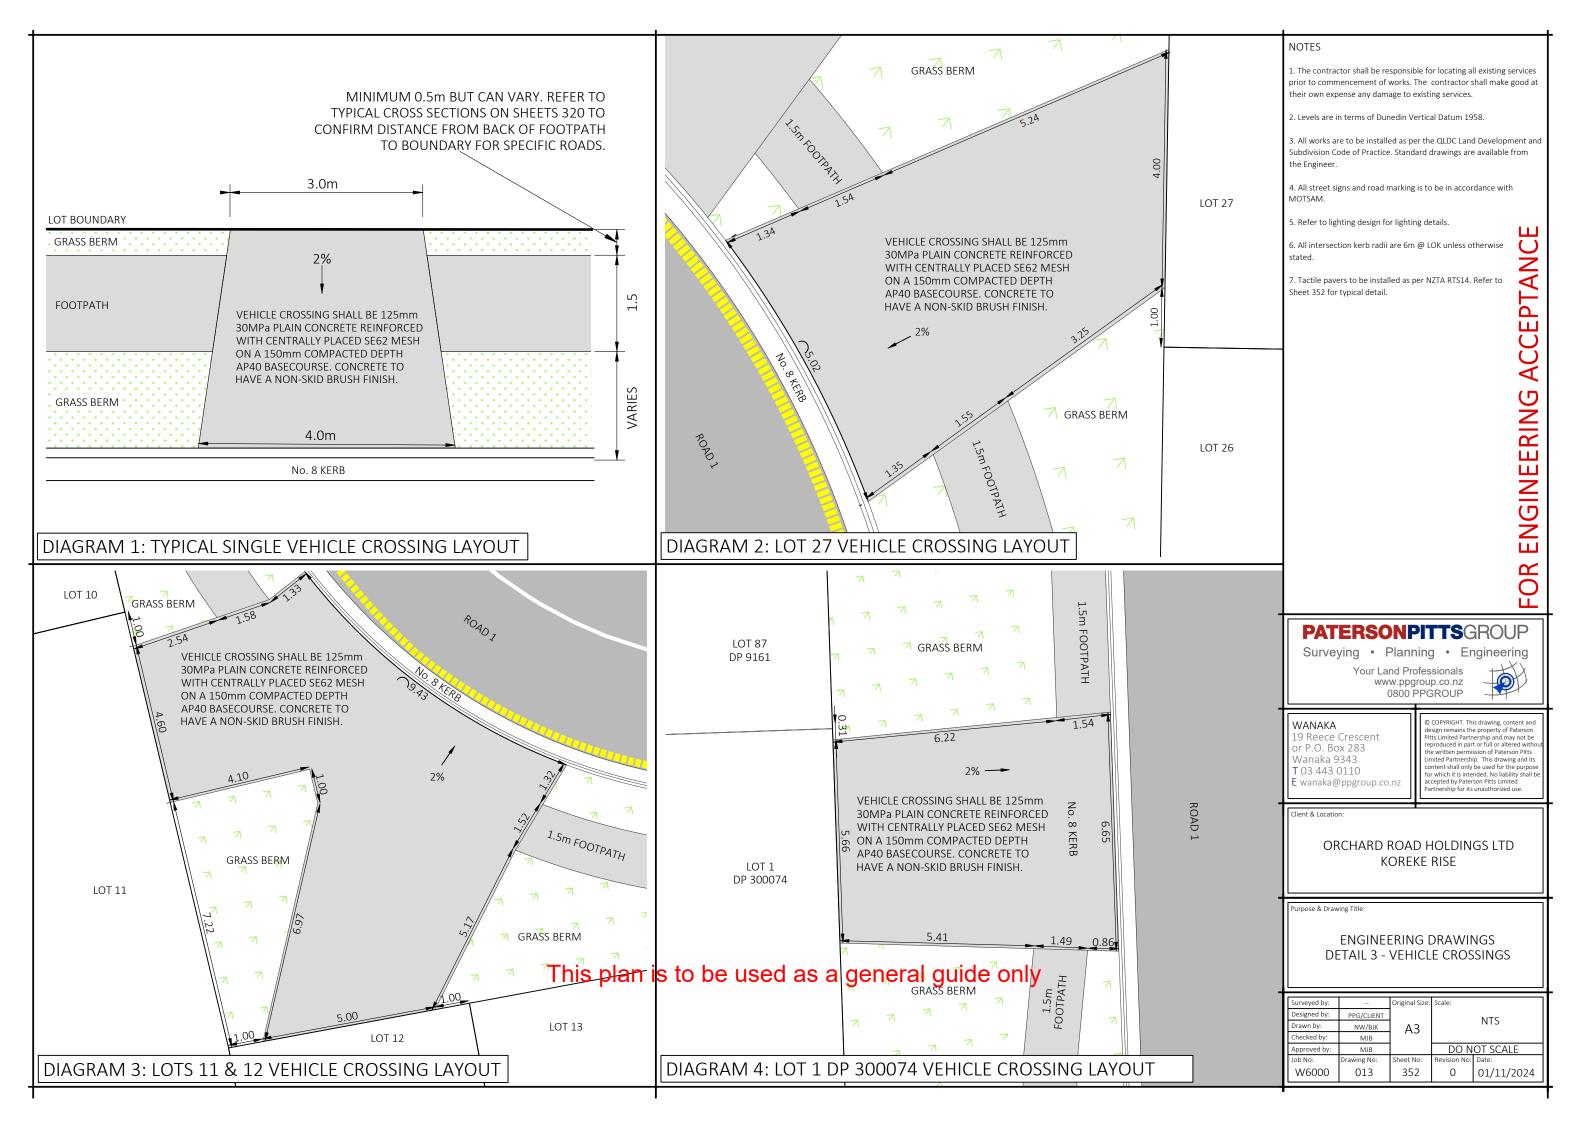

0.75 0.75 0.10 0.15 0.30 0.30 0.30 0.30 0.15 - 2.595 to CL --**−** 2.595 to CL− **ASPHALT** ASPHALT AP40 AP40 BERM BERM No. 8 KERB No. 8 KERB AP65 AP65 No. 3 NIB KERB No. 5 KERB No. 3 NIB KERB No. 5 KERB LAID TO MATCH LAID TO MATCH **ROAD CROSSFALL** ROAD CROSSFALL

This planes to be used as a general guide only

- 1. The contractor shall be responsible for locating all existing services prior to commencement of works. The contractor shall make good at their own expense any damage to existing services.
- 2. Levels are in terms of Dunedin Vertical Datum 1958.
- 3. All works are to be installed as per the QLDC Land Development and Subdivision Code of Practice. Standard drawings are available from the Engineer.

FOR ENGINEERING ACCEPTANCE

PATERSONPITTSGROUP

Surveying • Planning • Engineering

Your Land Professionals www.ppgroup.co.nz 0800 PPGROUP

19 Reece Crescent or P.O. Box 283 Wanaka 9343 T 03 443 0110 E wanaka@ppgroup.co.nz © COPYRIGHT. This drawing, content and design remains the property of Paterson Pitts Limited Partnership and may not be reproduced in part or full or altered without the control of the produced of the control of the the written permission of Paterson Pitts imited Partnership. This drawing and its content shall only be used for the purpose or which it is intended. No liability shall be accepted by Paterson Pitts Limited Partnership for its unauthorized use.

ORCHARD ROAD HOLDINGS LTD **KOREKE RISE**

ENGINEERING DRAWINGS DETAIL 4 - KERB BUILDOUTS

Surveyed by:		Original Size:	Scale:			
Designed by:	PPG/CLIENT	<u> </u>	ĺ	NTC		
Drawn by:	NW/BJK	A3	1	NTS		
Checked by:	MJB					
Approved by:	MJB		DO NOT SCALE			
Job No:	Drawing No:	Sheet No:	Revision No:	Date:		
W6000	013	353	0	01/11/2024		